


# DEVIL'S DYKE RAILWAY, BRIGHTON—ARRANGEMENT OF POWER STATION

Fig 3.

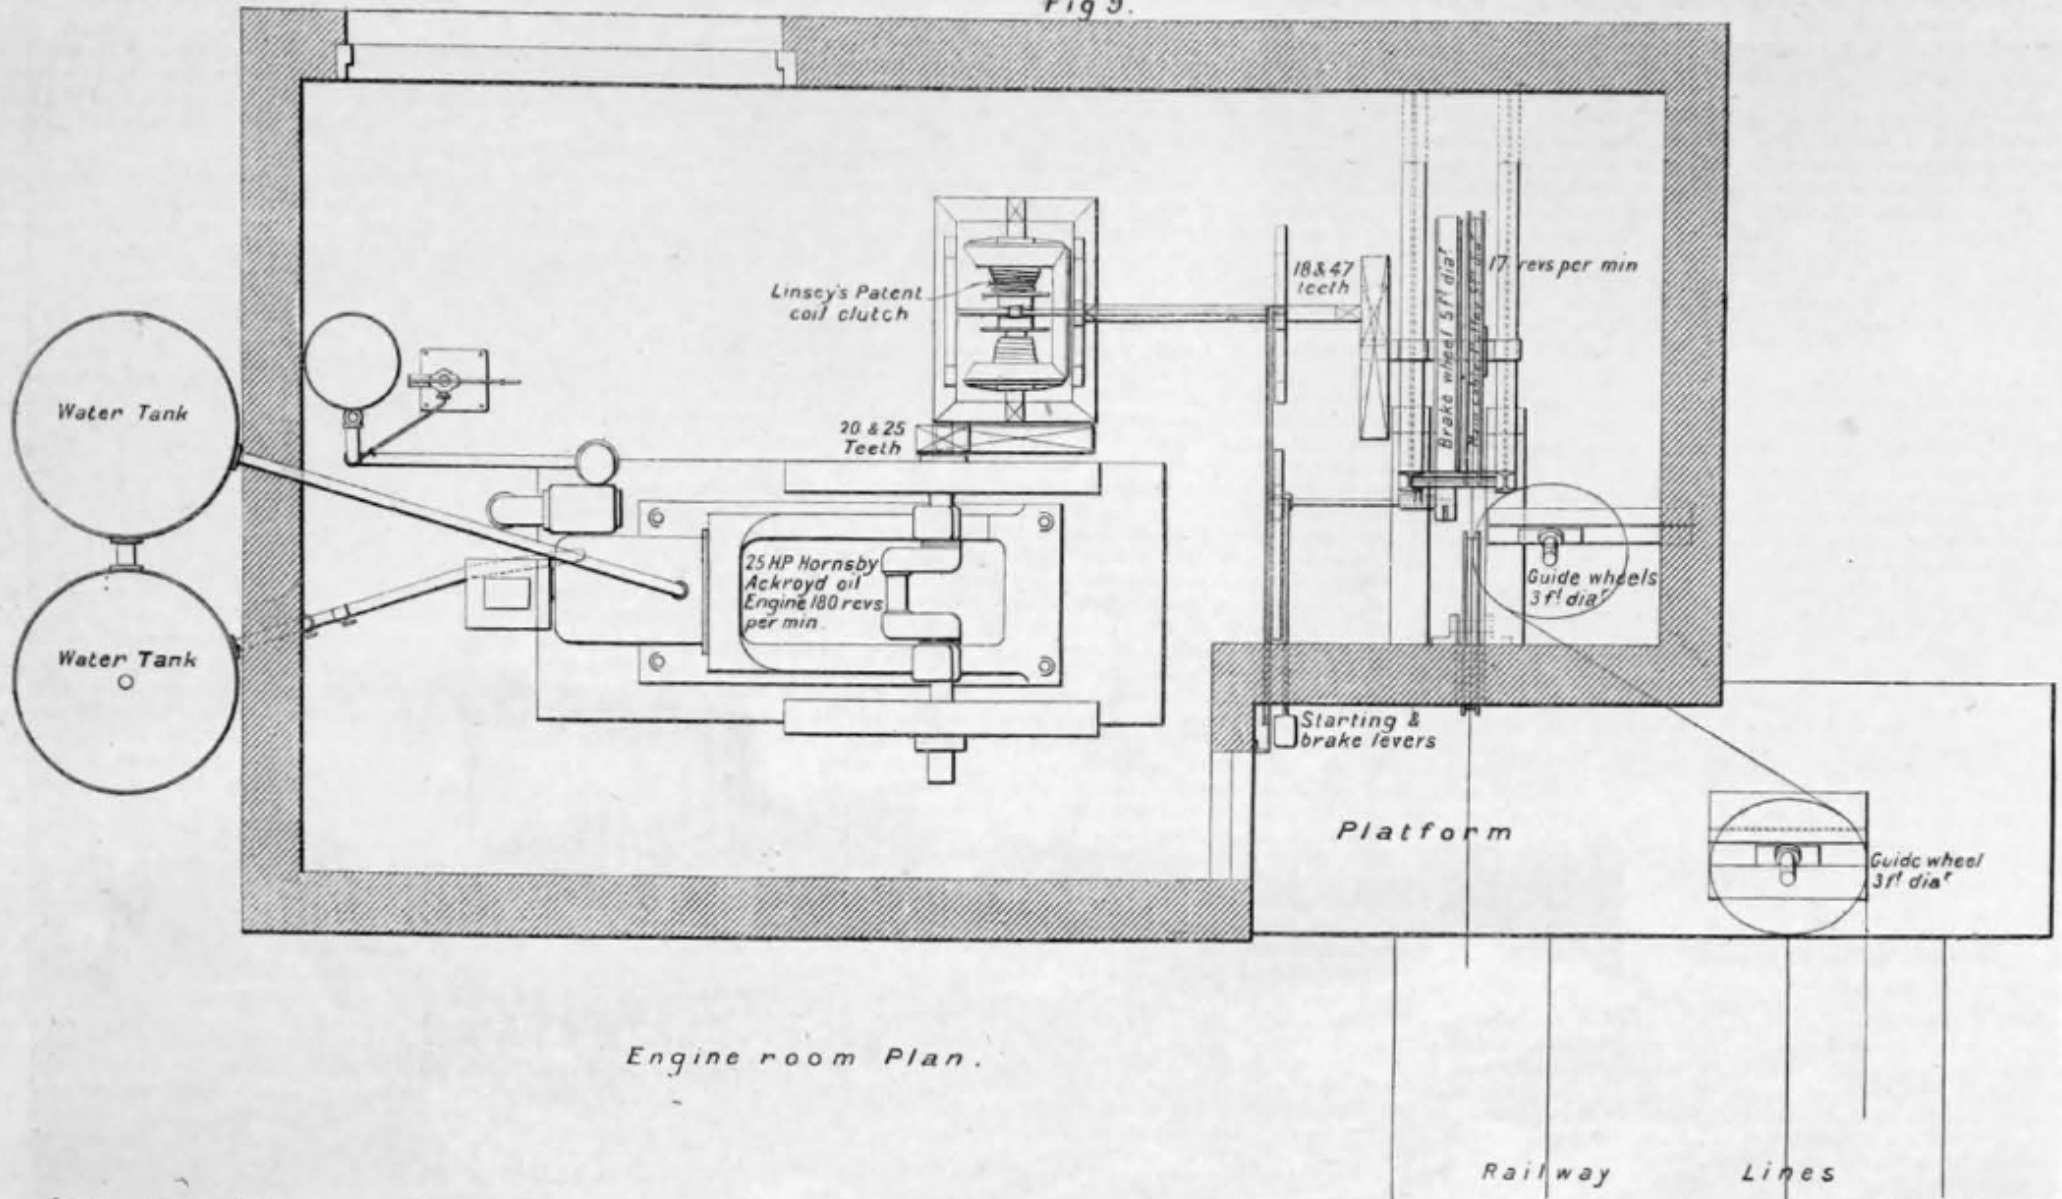

Engine room Plan.

