


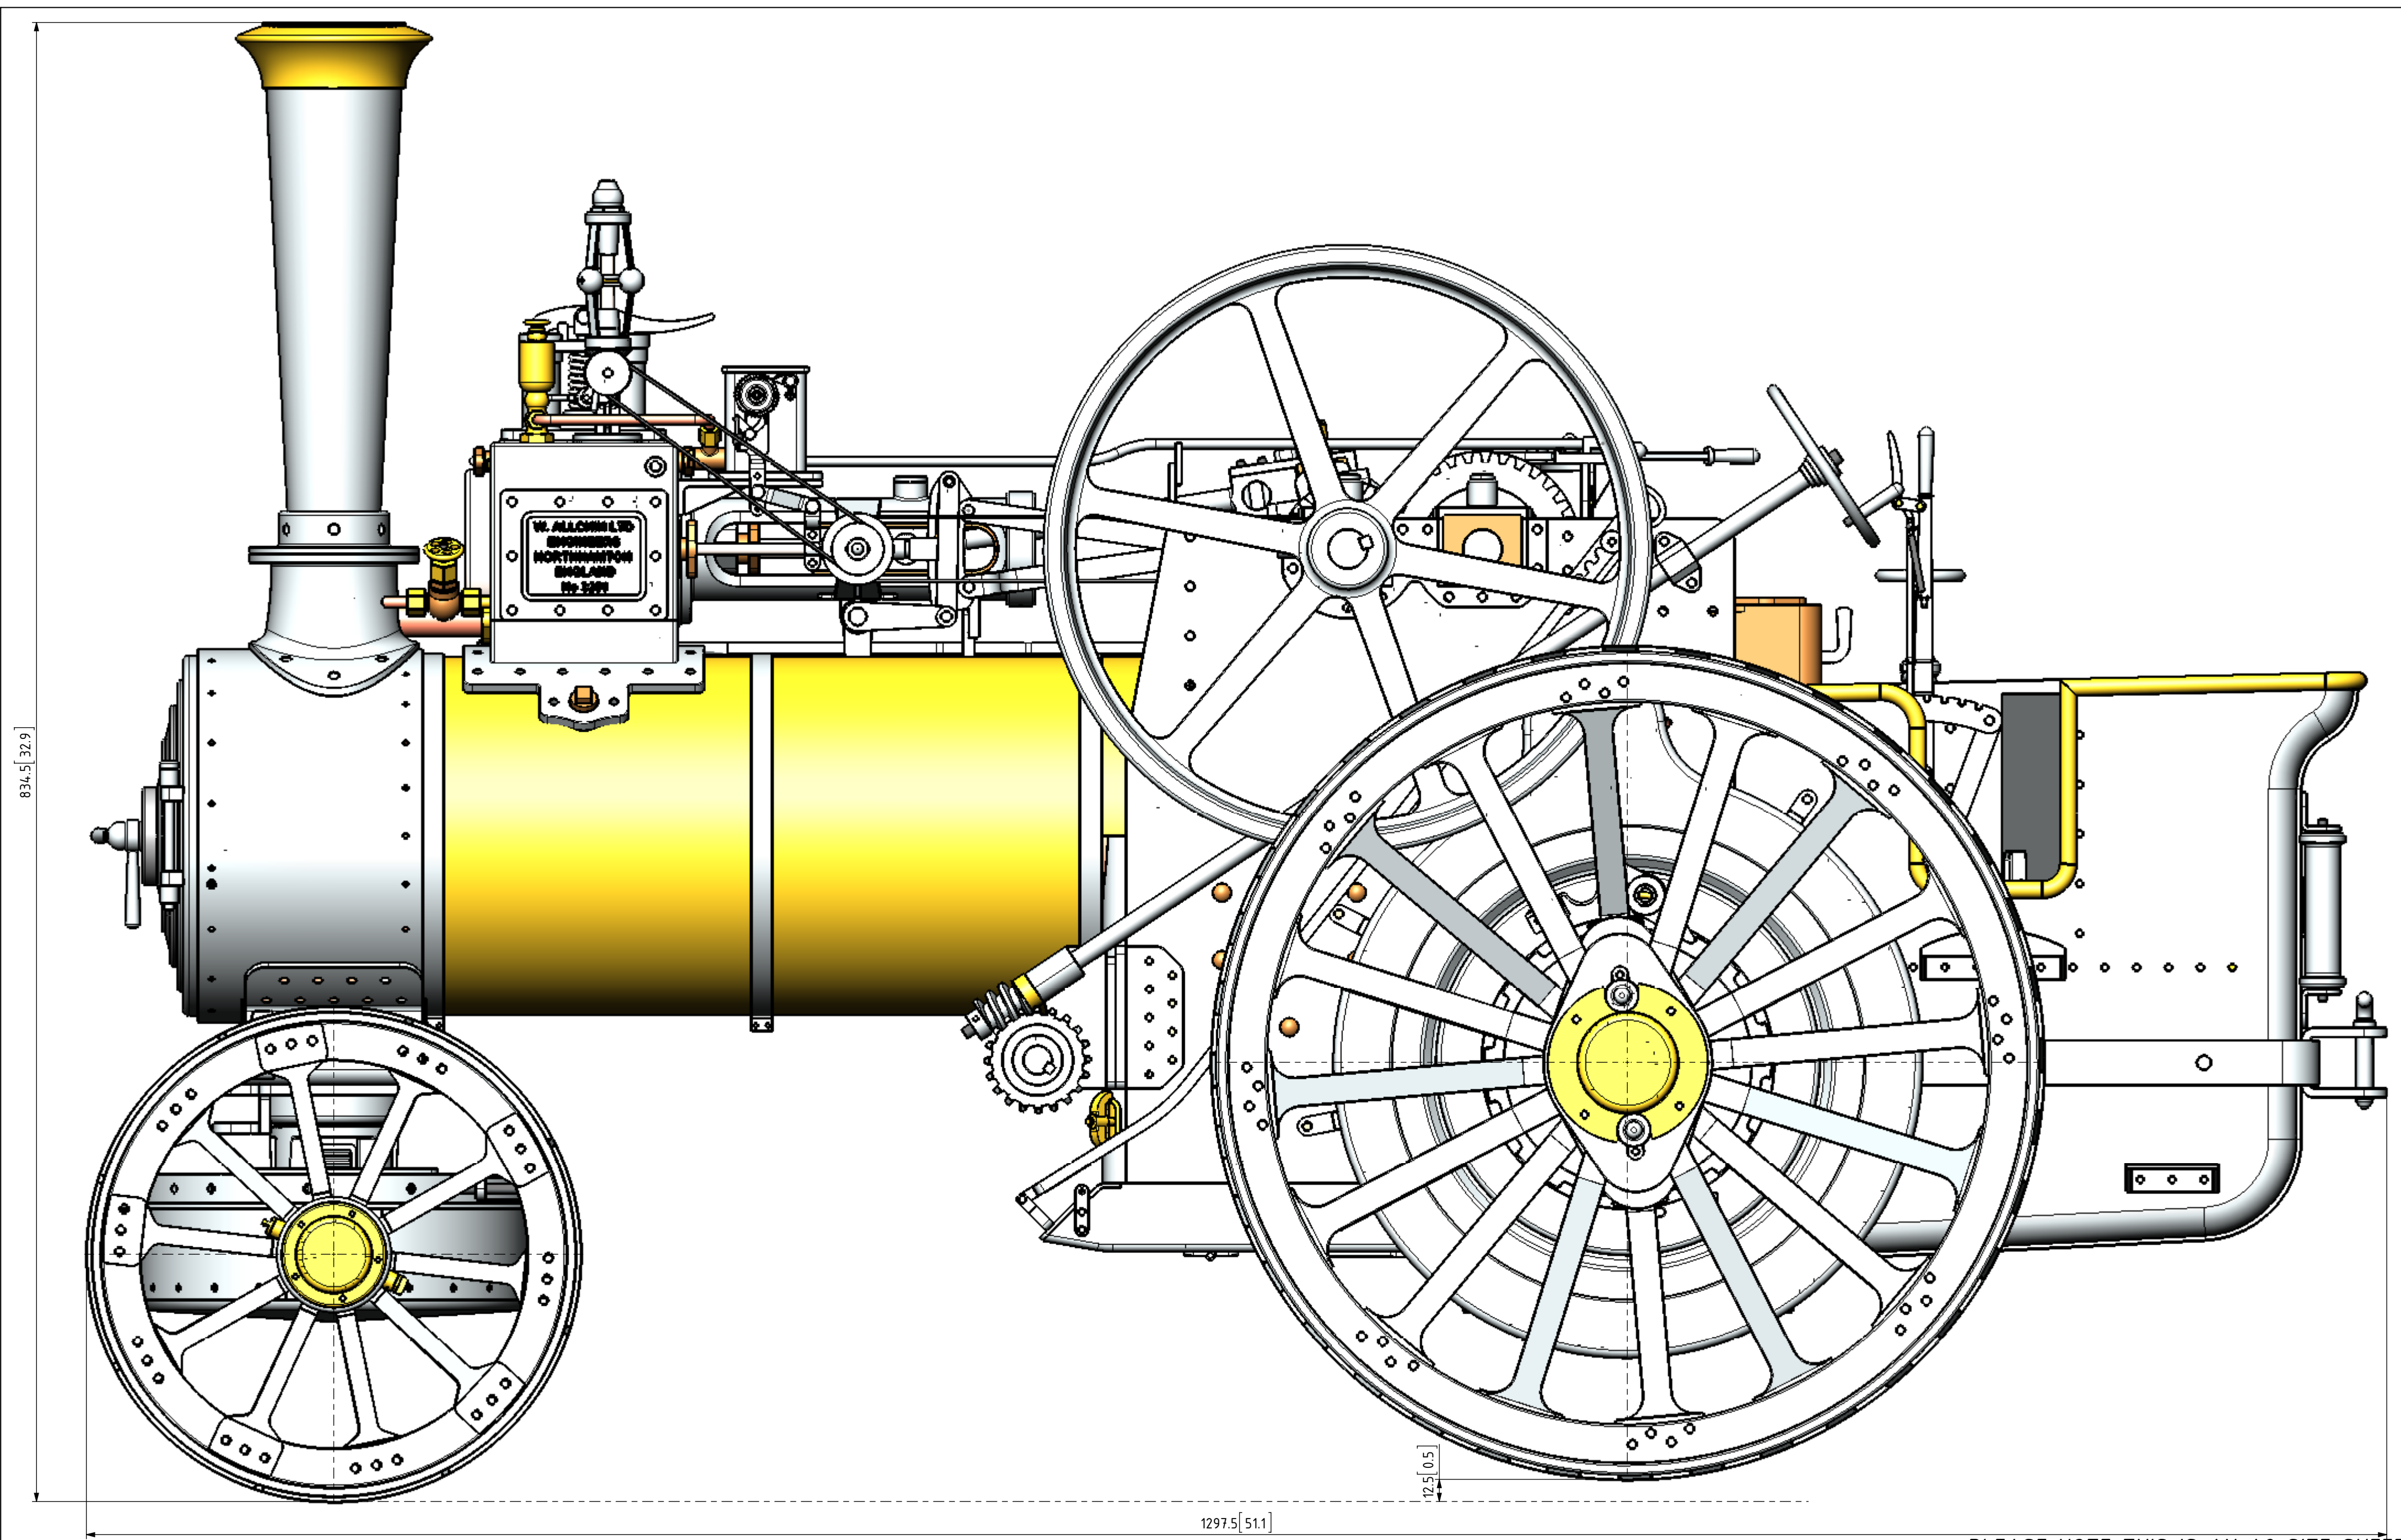

NOTE: THE ORIGINAL DRAWINGS WERE FOUND ON THE INTERNET AND WERE EXTRACTED FROM OLD ENGINEERING MAGAZINES. THE ORIGINAL DRAWINGS TITLE WAS: "THE ALLCHIN M.E. TRACTION ENGINE" DESIGNED BY W.J. HUGHES. (NO DATE)

TITLE		DRAWING CONTENTS	PROJECT No: 08-13-00		PROJECTION	MODEL SCALE: 1:1	
A MODEL OF A STEAM TRACTION ENGINE AS BUILT BY W. ALLCHIN LTD, NORTHAMPTON			JDW DRAUGHTING SERVICES J.A.M. DE WAAL, 12 BRIGHTWELL STREET PAKAPURA 2110, NEW ZEALAND. PHONE: 0064 09 2988815. MOB: 0211791000 E-MAIL: dewaal@xtra.co.nz.		 JDWDS	DWG SCALE: NTS @ A2 OR AS SHOWN	
		GENERAL ARRANGEMENT. LEFTHAND SIDE VIEW.			DATE: FEBRUARY 2019	Copyright © J.A.M. DE WAAL PAKAPURA NZ	
					SHEET: 01 OF 27	A2	No 08-13-00-SHT-01

GENERAL ARRANGEMENT.
LEFTHAND SIDE VIEW.

FOR PERSONAL USE ONLY NOT FOR COMMERCIAL PURPOSES