



TANK LOCOMOTIVE, LONDON, CHATHAM, AND DOVER RAILWAY.  
 CONSTRUCTED BY MESSRS. NEILSON, GLASGOW, FROM THE DESIGNS OF MR. W. KIRTLEY, LOCOMOTIVE SUPERINTENDENT, LONDON, CHATHAM, AND DOVER RAILWAY.  
 (For description see page 412.)

LONGITUDINAL SECTION

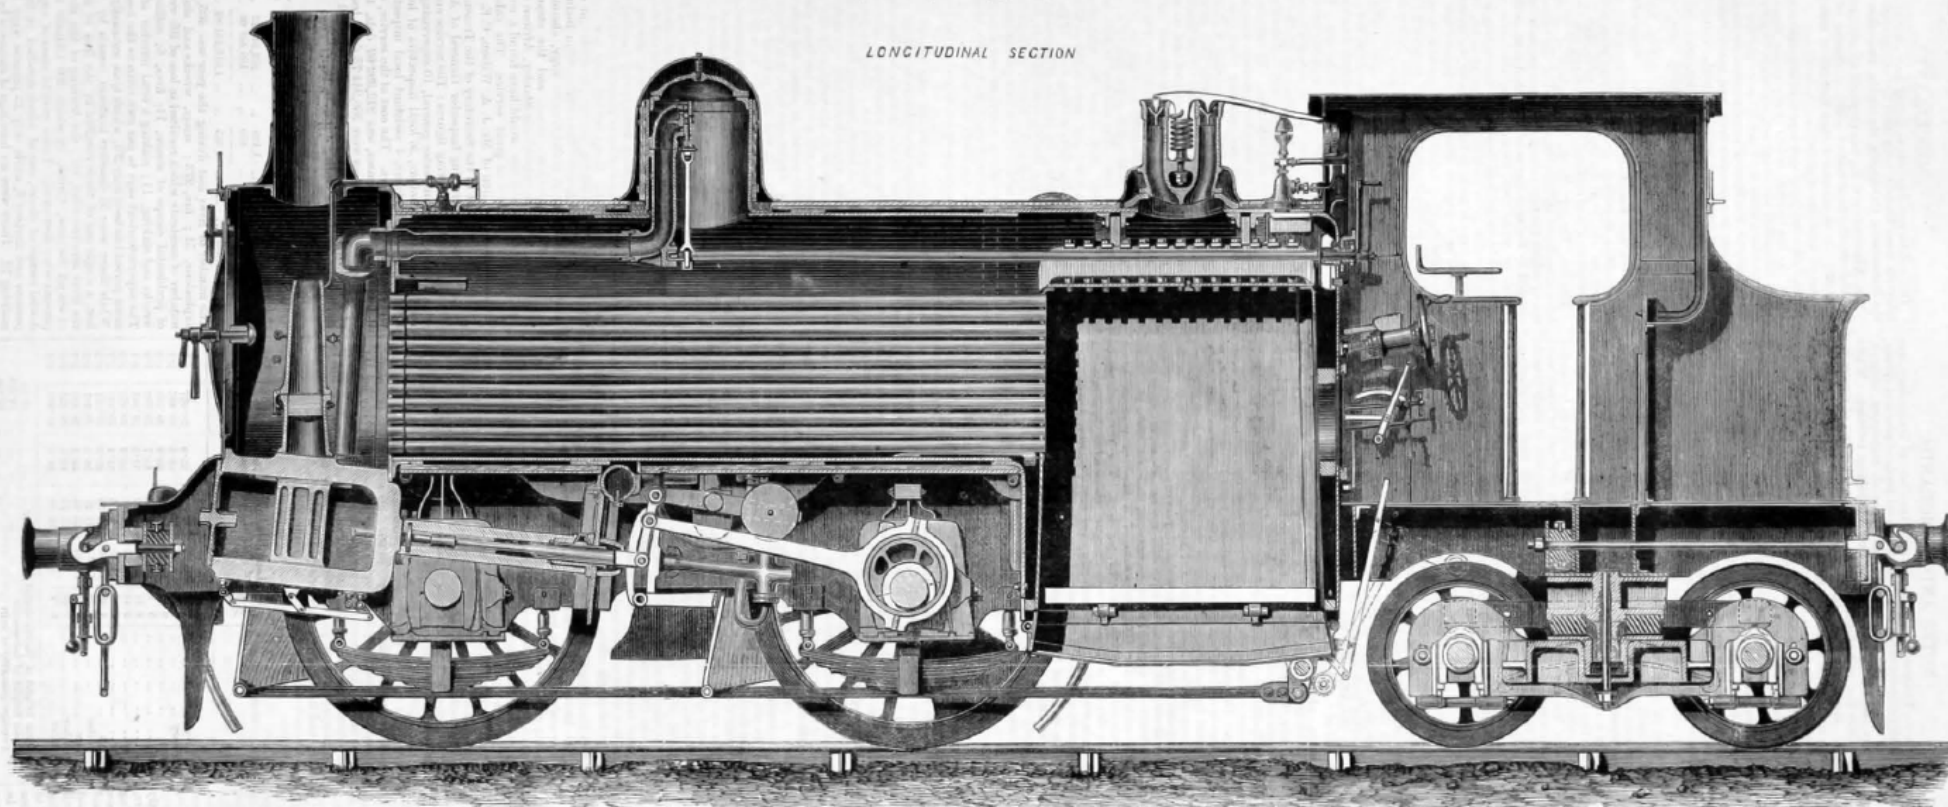

HALF SECTIONAL PLAN

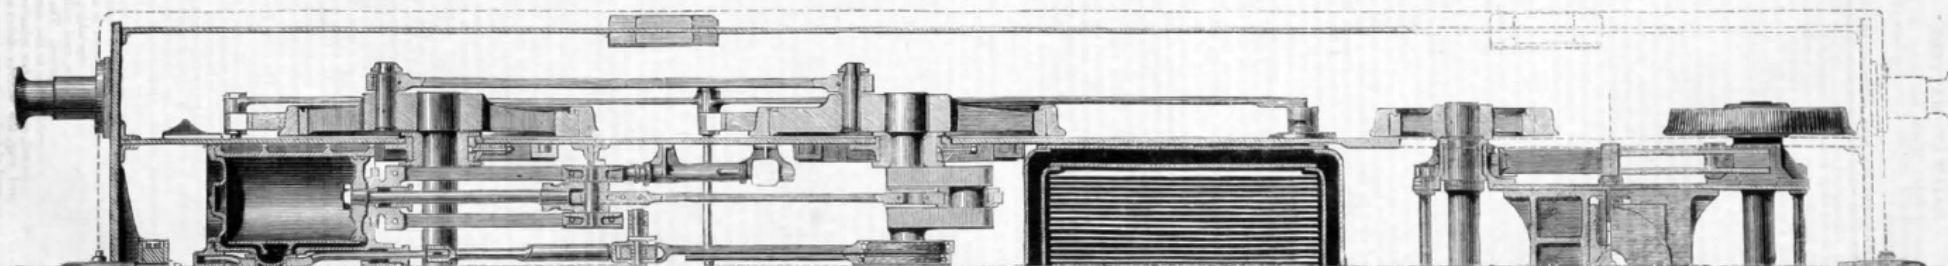

J. H. M.

SCALE OF FEET

0 1 2 3 4 5 6 7 8 9 10