



EXPRESS PASSENGER LOCOMOTIVE, LONDON AND BRIGHTON RAILWAY.

DESIGNED AND CONSTRUCTED BY MR. W. STROUTLEY, BRIGHTON.

(For description see p. 205.)

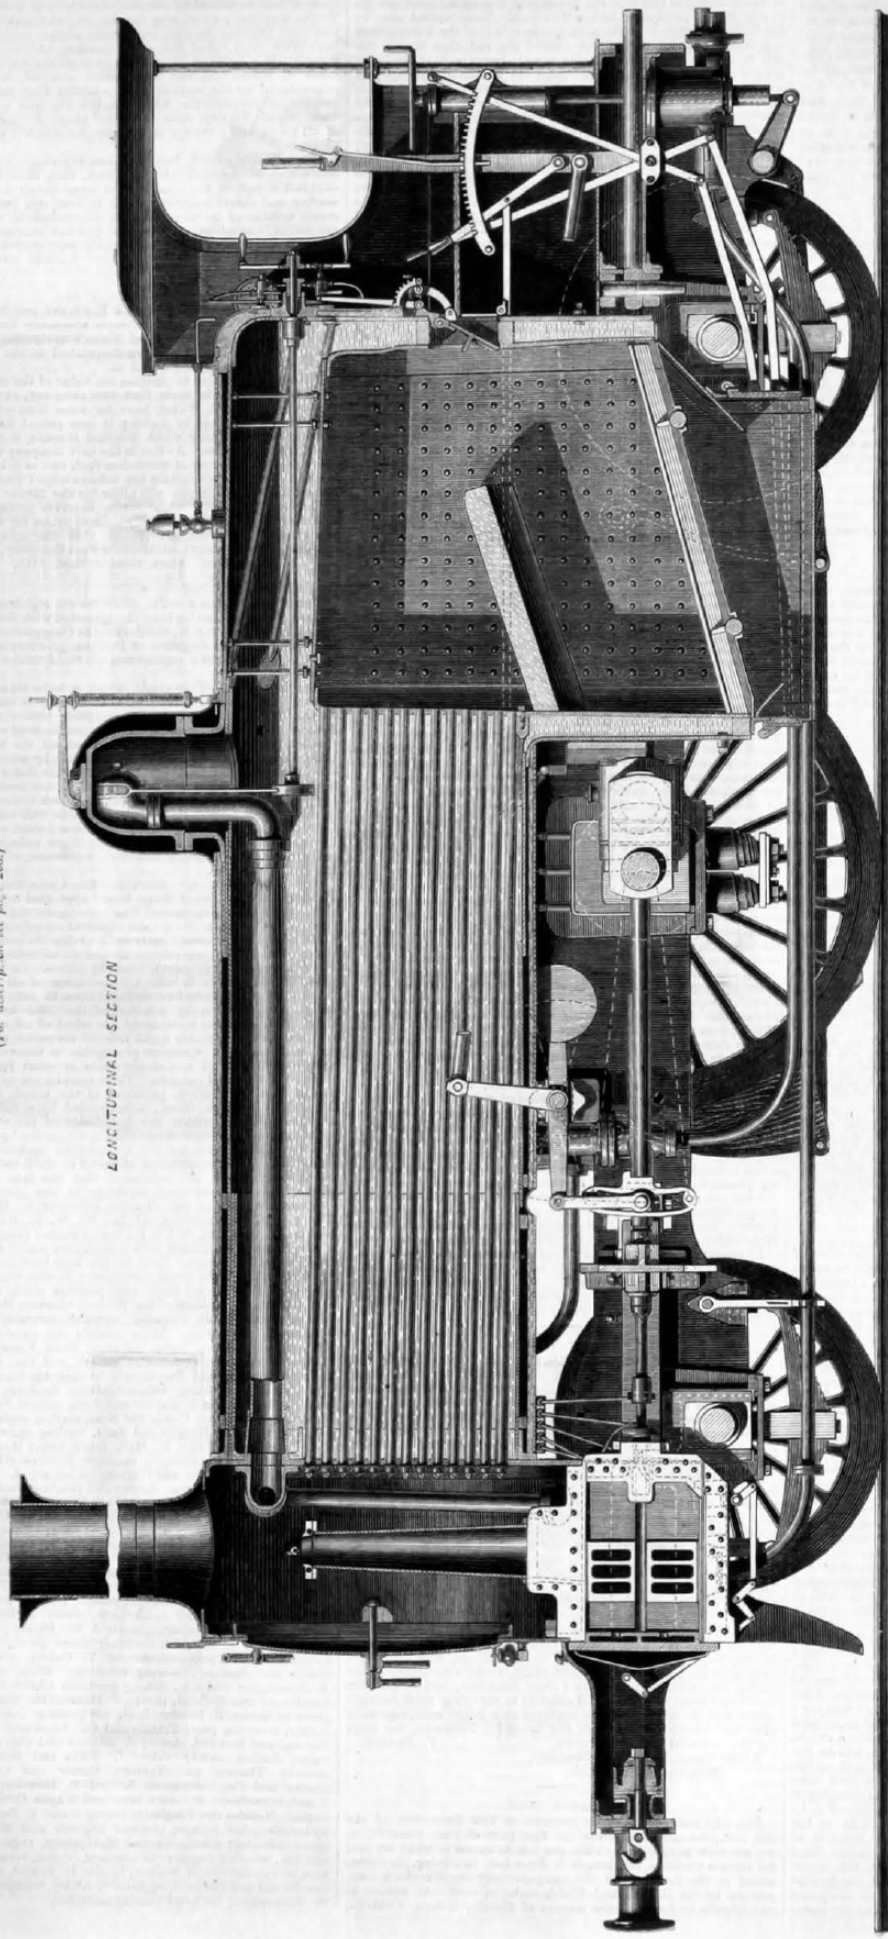

SCALE OF FEET
0 1 2 3 4 5 6

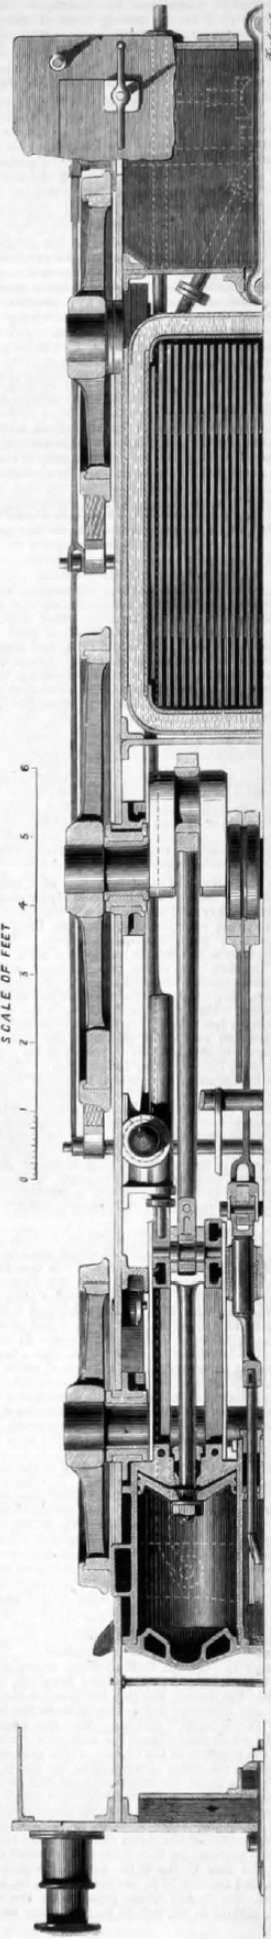

HALF SECTIONAL PLAN

S.W.A.Y.