
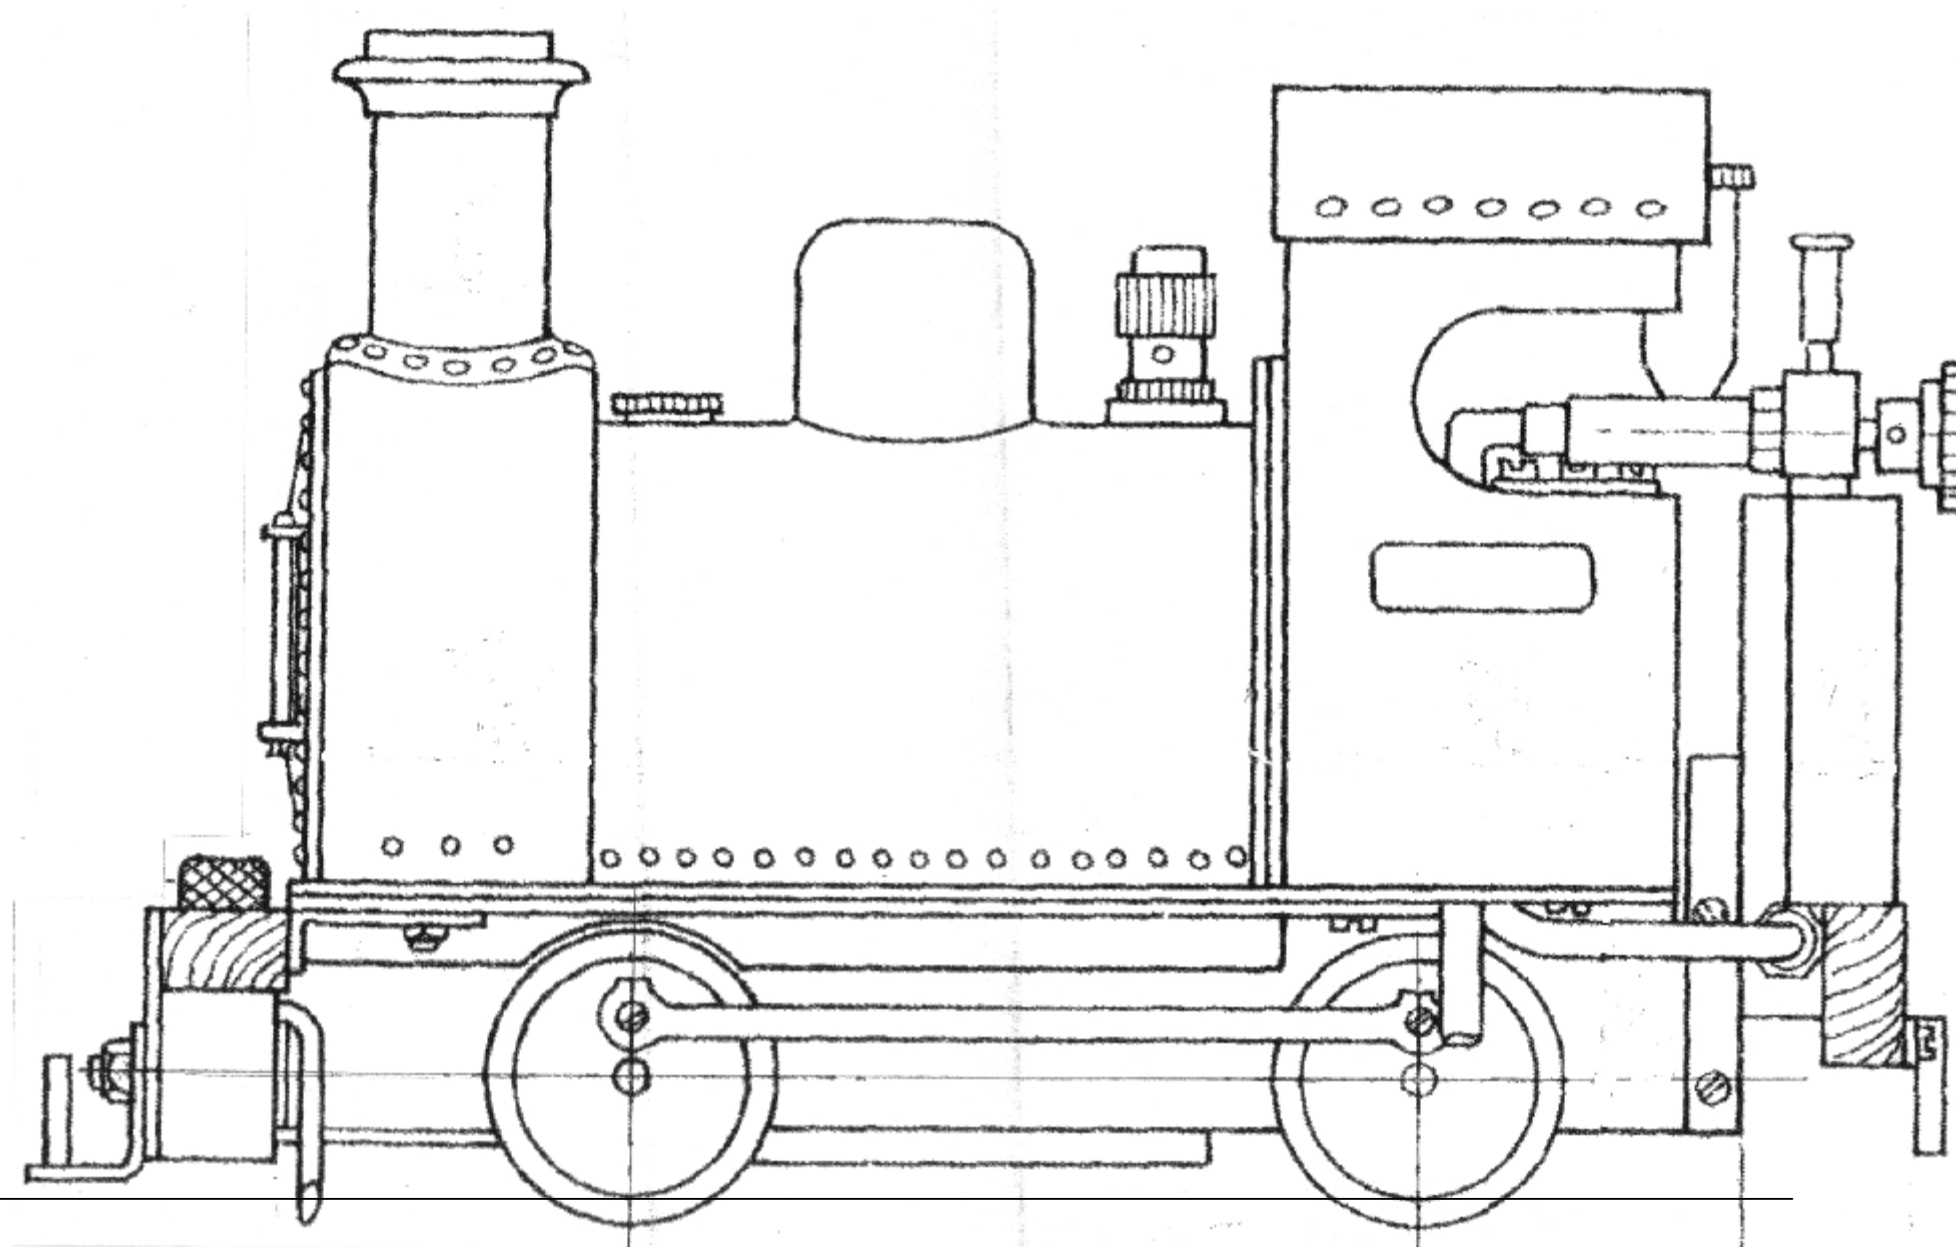


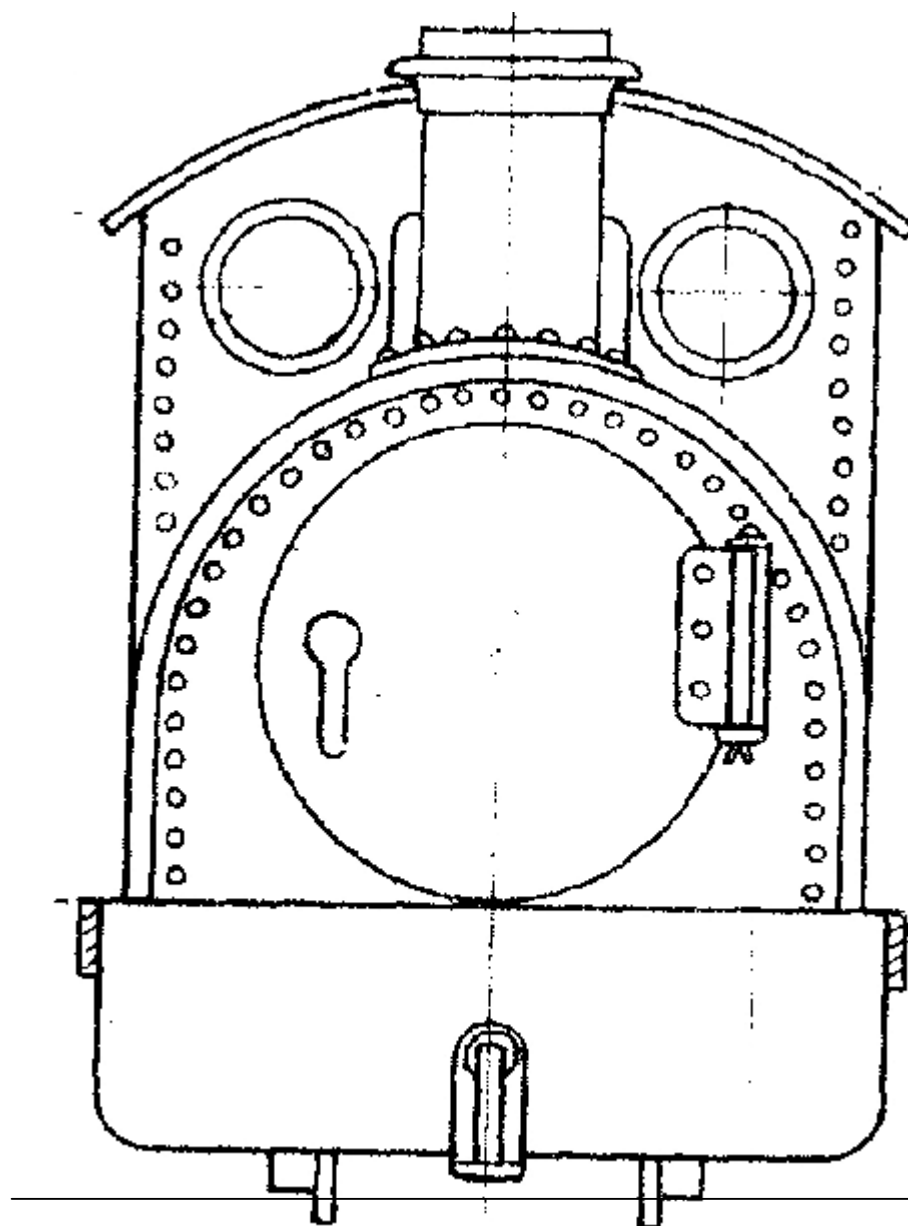

THIS DRAWING SHOWS THE PLACING OF THE RIVETS ON THE ORIGINAL DRAWINGS
 IF A BUILDER WISH TO INCORPORATE RIVETS IN HIS ENGINE THEN HE/SHE CAN USE THIS DRAWING TO LOCATE WHERE THE RIVETS COULD BE PLACED

NOTES: THE ORIGINAL PLANN/DRAWING WAS GIVEN TO ME. THE ORIGINAL DESIGN WAS BY M. P. SYMES. NO DATE OR DRAFTER ON THE PLAN. CODE ON PLAN L0983. ORIGINALLY DESIGNED FOR GAUGE 1. THE ENGINE SHOWN ON THESE DRAWINGS IS FOR 64mm (2.5") GAUGE

TITLE
 A NARROW GAUGE 0-4-0 SPIRITUS FIRED
 STEAM LOCOMOTIVE CALLED "OSCAR"

DRAWING CONTENTS
 SHOWING RIVET CONNECTIONS

PROJECT No 07E-24-00
 JDW DRAUGHTING SERVICES
 J.A.M. DE WAAL, 12 BRIGHTWELL STREET PAKAPURA
 2110, NEW ZEALAND. PHONE: 0064 09 2988815. MOB:
 0211791000 E-MAIL: dewaal@xtra.co.nz.

PROJECTION
 DATE MAY 2026
 SHEET: A OF A
 MODEL SCALE: 1:1
 DWG SCALE: 1:1 @A3 OR AS SHOWN
 Copyright © J.A.M. DE WAAL PAKAPURA NZ
 A3 No:07E-24-00-SHT-A

DRAWINGS ARE FOR PERSONAL USE ONLY NOT FOR COMMERCIAL PURPOSES