
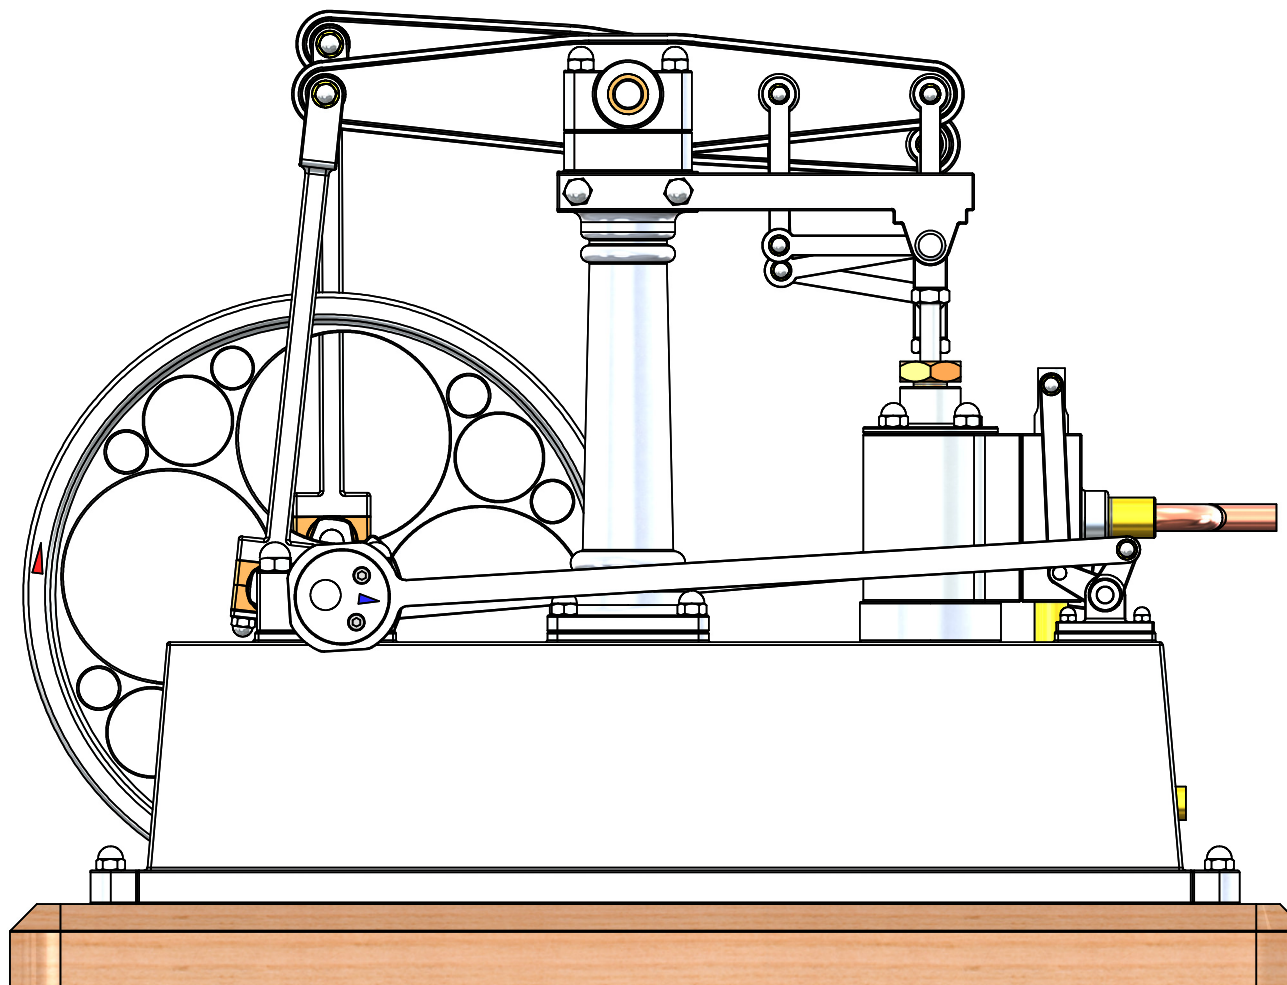
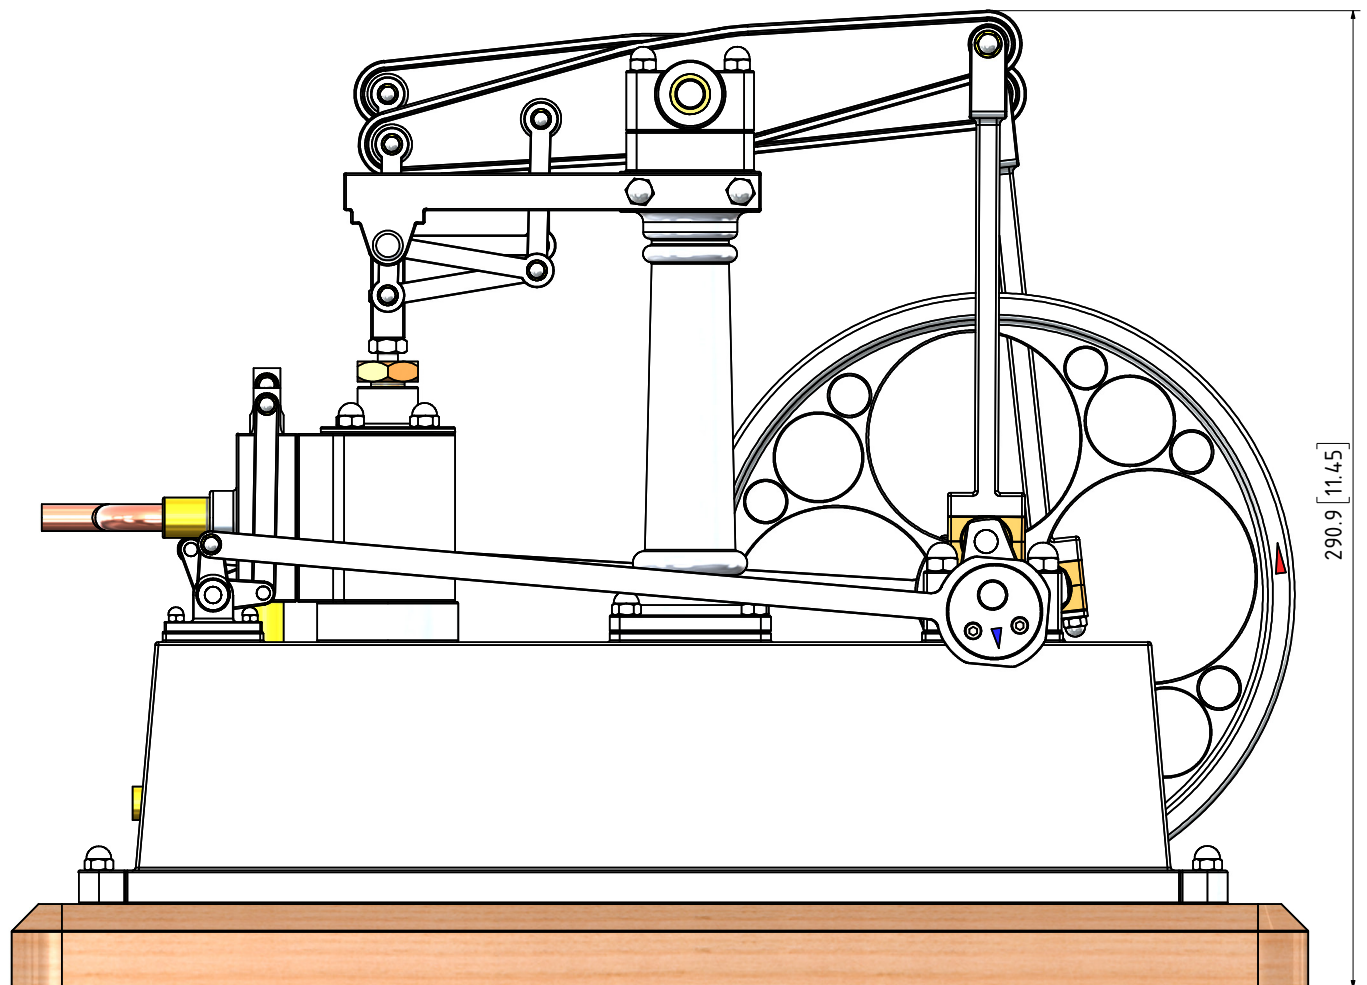
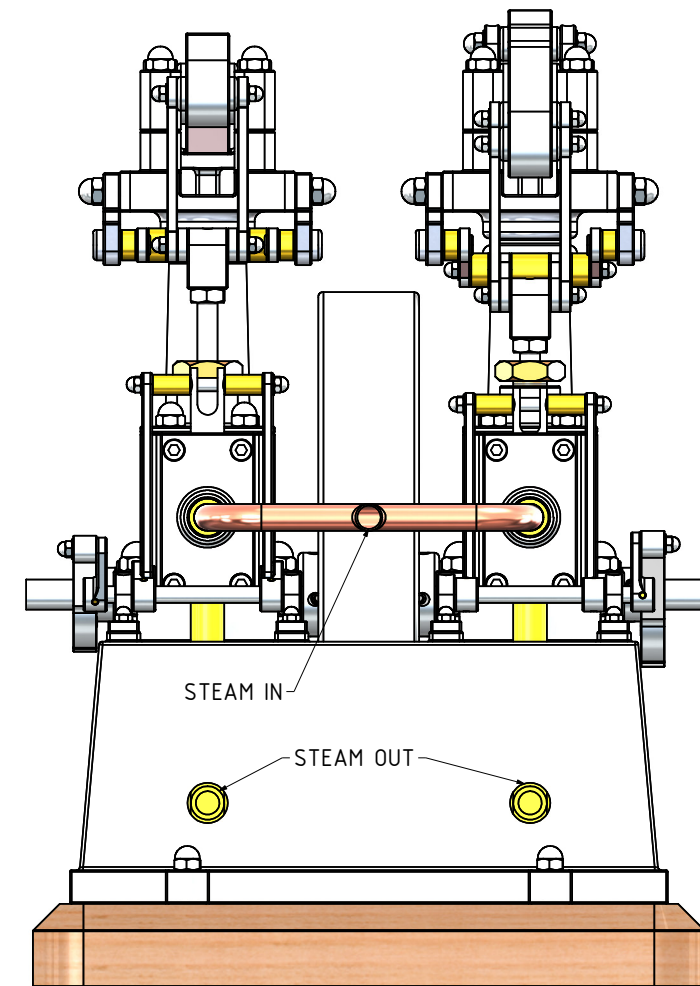
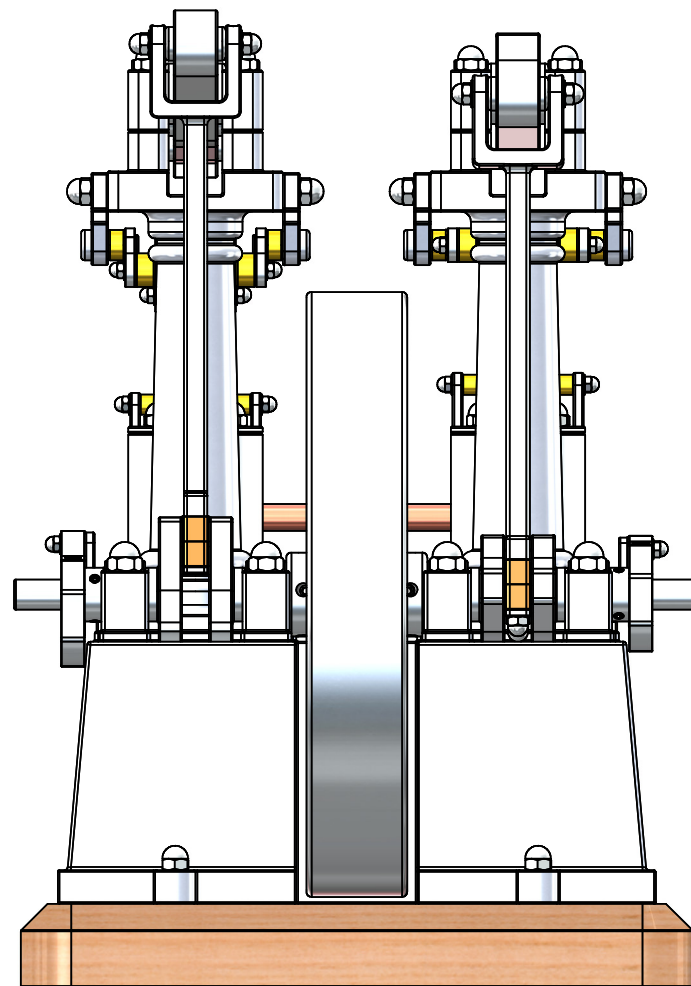


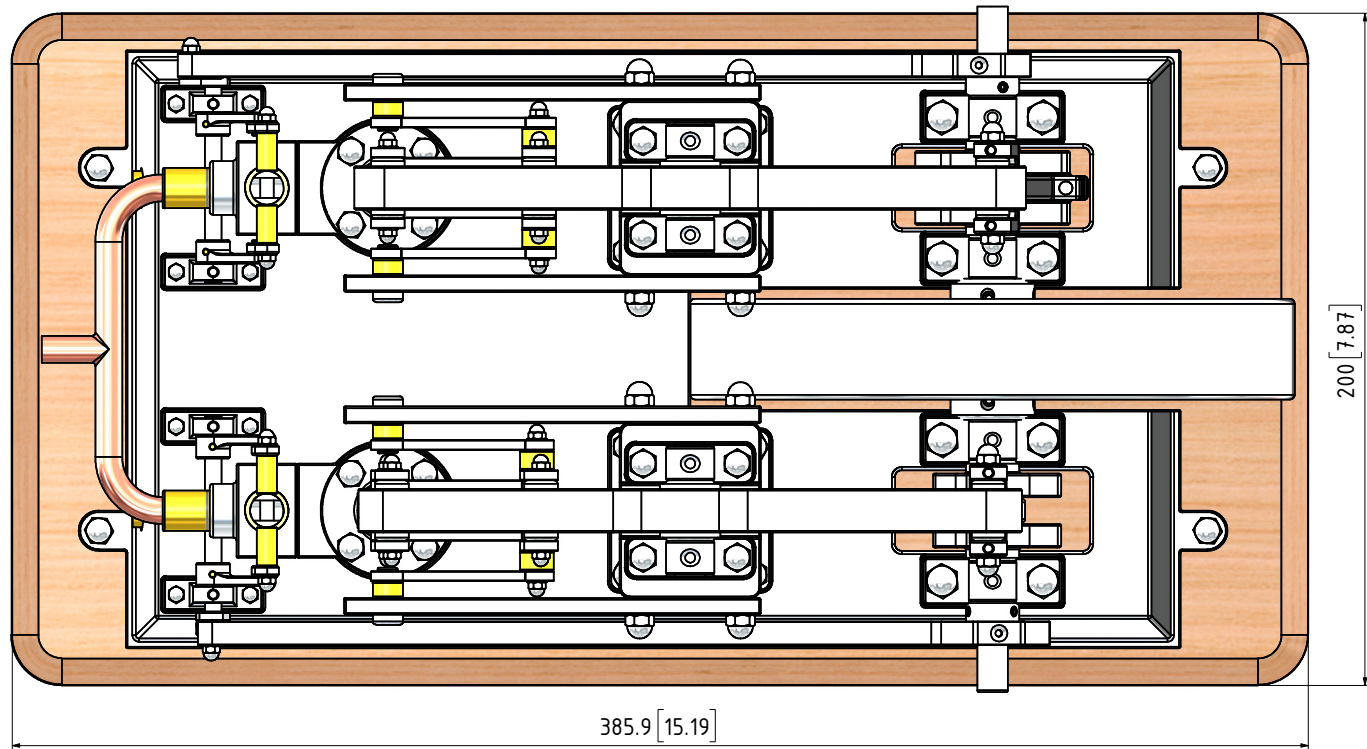

DUE TO THE LACK OF INFORMATION ON THE ORIGINAL DRAWING(S), SUCH AS VIEWS, DIMENSIONS, SECTIONS ETC AND/OR CLARITY OF COMPONENTS, OMITTED PARTS/COMPONENTS, SOME OF THE COMPONENTS MIGHT NOT BE AS CONSTRUCTED ORIGINALLY OR AS THE ORIGINAL DESIGNER INTENDED

NOTES: THE ENGINE SHOWN ON THESE DRAWINGS ARE LOOSLY BASED ON A PICTURE(S) WHICH I FOUND ON THE INTERNET. THE PICTURE WAS SUPPLIED BY SIMON ROWLEY. A SINGLE CYLINDER OF THIS SAME ENGINE IS ALSO AVAILABLE UNDER MY DRAWING NUMBER 09E-71-00

TITLE
2x1 CYLINDER NON REVERSABLE BALANCED
BEAM ENGINE (BORE=22mm STROKE=32mm)

DRAWING CONTENTS
GENERAL ARRANGEMENT, NOTES

PROJECT No 09E-71-01
JDW DRAUGHTING SERVICES
J.A.M. DE WAAL, 12 BRIGHTWELL STREET PAKAPURA
2110, NEW ZEALAND. PHONE: 0064 09 2988815. MOB:
0211791000 E-MAIL: dewaal@xtra.co.nz.

PROJECTION
DATE JULY 2025
SHEET: 01 OF 04
JDWDS
MODEL SCALE: 1:1
DWG SCALE: 1:1 @A3 OR AS SHOWN
Copyright © J.A.M. DE WAAL PAKAPURA NZ
A3 No:09E-71-01-SHT-01

DRAWINGS ARE FOR PERSONAL USE ONLY NOT FOR COMMERCIAL PURPOSES